


STANDARD

STANDARD NO. DL-5

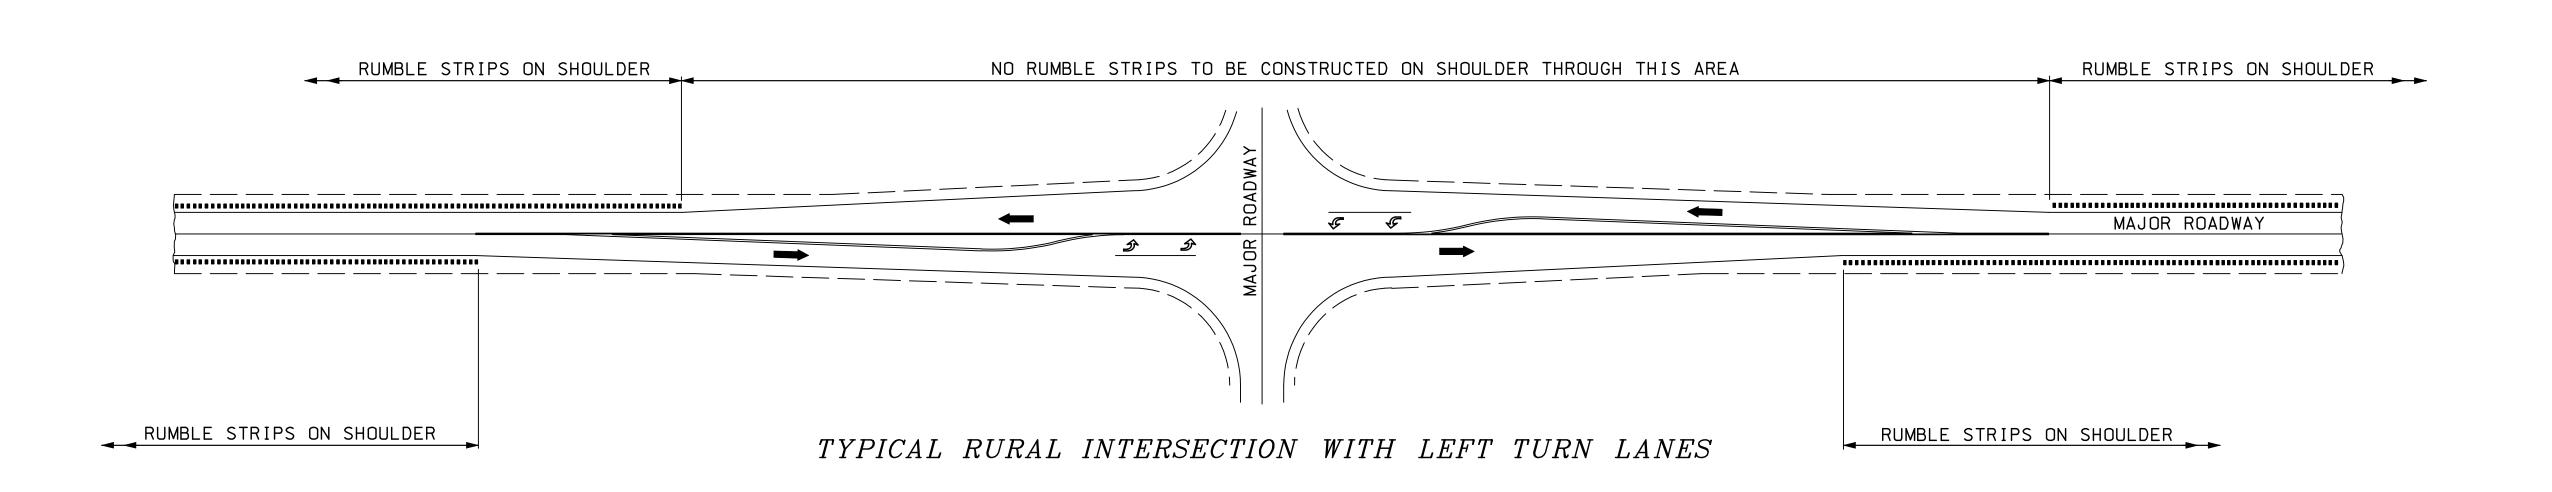

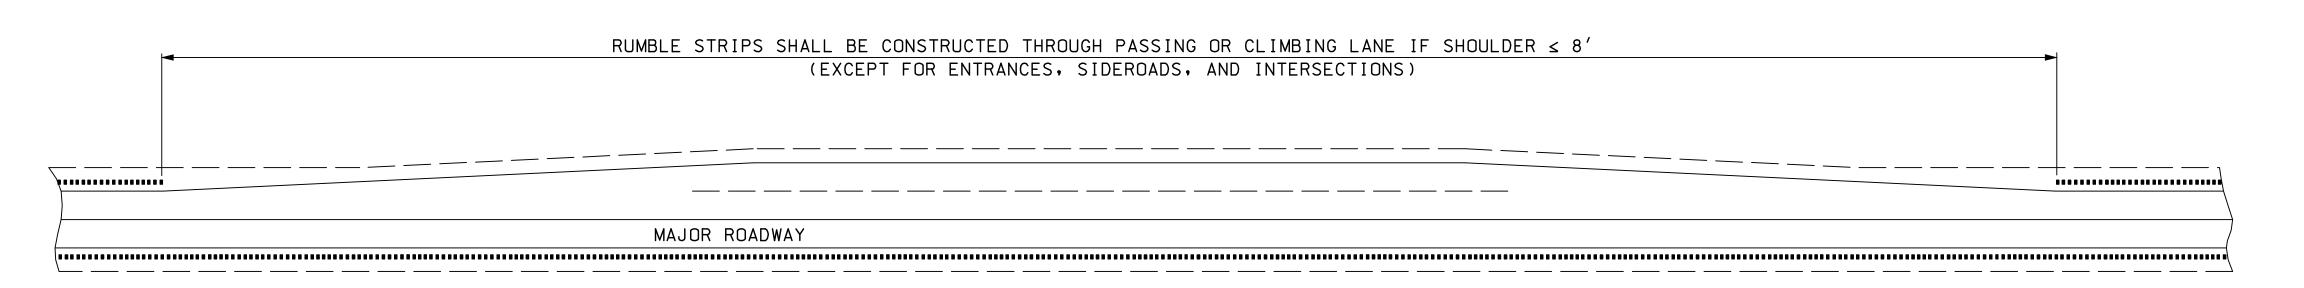

TYPICAL PASSING OR CLIMBING LANES

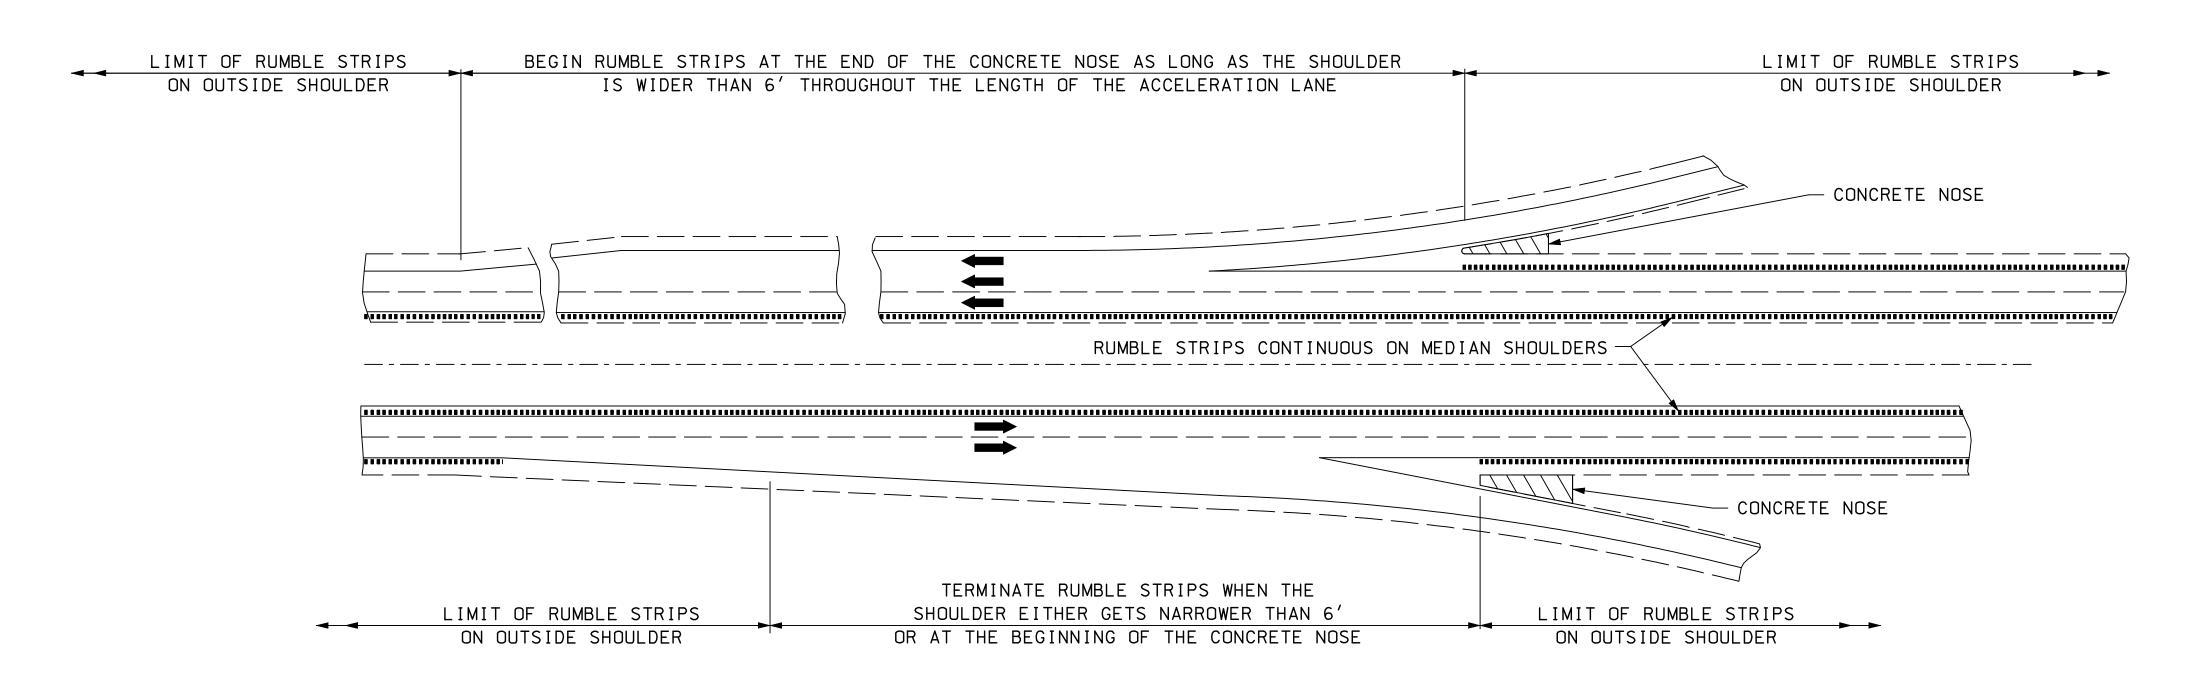

TYPICAL INTERCHANGE RAMP ENTRANCE & EXIT

DELINEATION STANDARD

MILLED RUMBLE STRIPS (SHOULDERS)